


SHALLOW FROST PROTECTED MONOLITHIC FOUNDATION DETAIL

Allowed for use on heated detached garages or storage buildings one story in height. Also required on unheated accessory buildings over 600 sq ft.

Such accessory buildings shall have a maximum depth (truss length) of 24 feet, and the maximum width shall not exceed twice the depth. **Exceeding width or depth requires a Colorado Registered Engineer to design and wet-seal the plans.**

FOUNDATION INSULATION*: The energy code requires a minimum 30-inch vertical and horizontal linear distance of R-10 value.

Figure: Foundation Details

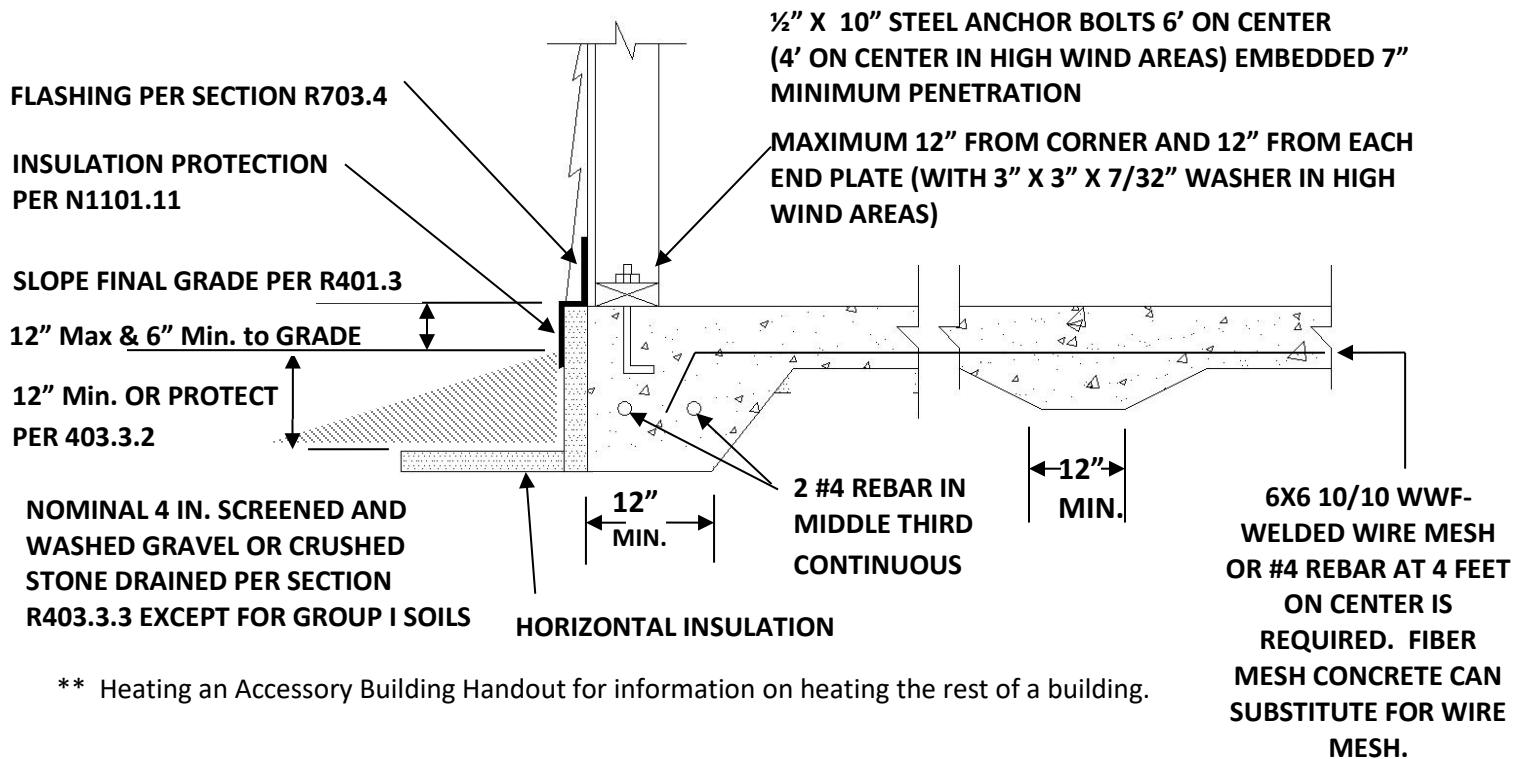

** Heating an Accessory Building Handout for information on heating the rest of a building.