


TYPICAL ROADWAY SECTION

**CR 70 BETWEEN CR 19 AND CR 15
EXISTING CONDITIONS**

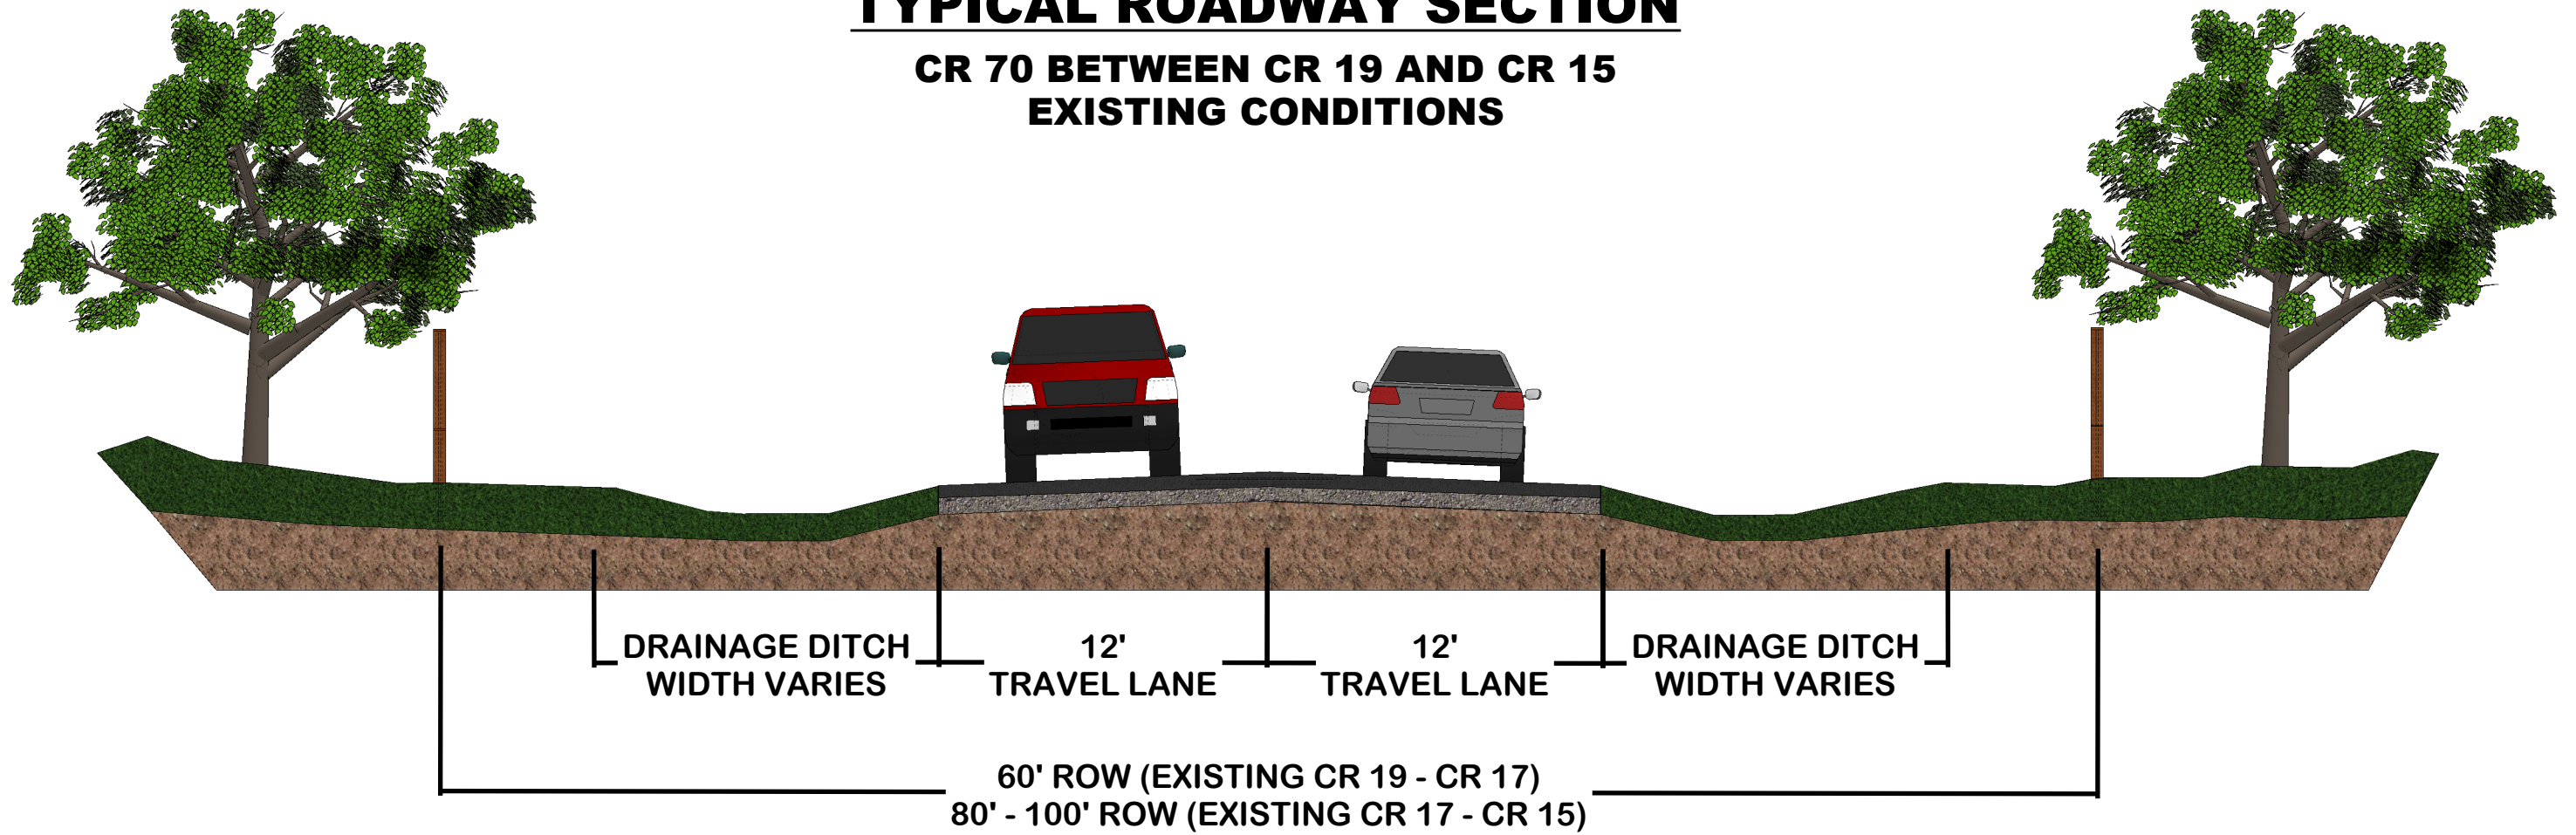

TYPICAL ROADWAY SECTION

PROPOSED 2 LANE ARTERIAL

