


TYPICAL ROADWAY SECTION
EXISTING CONDITIONS

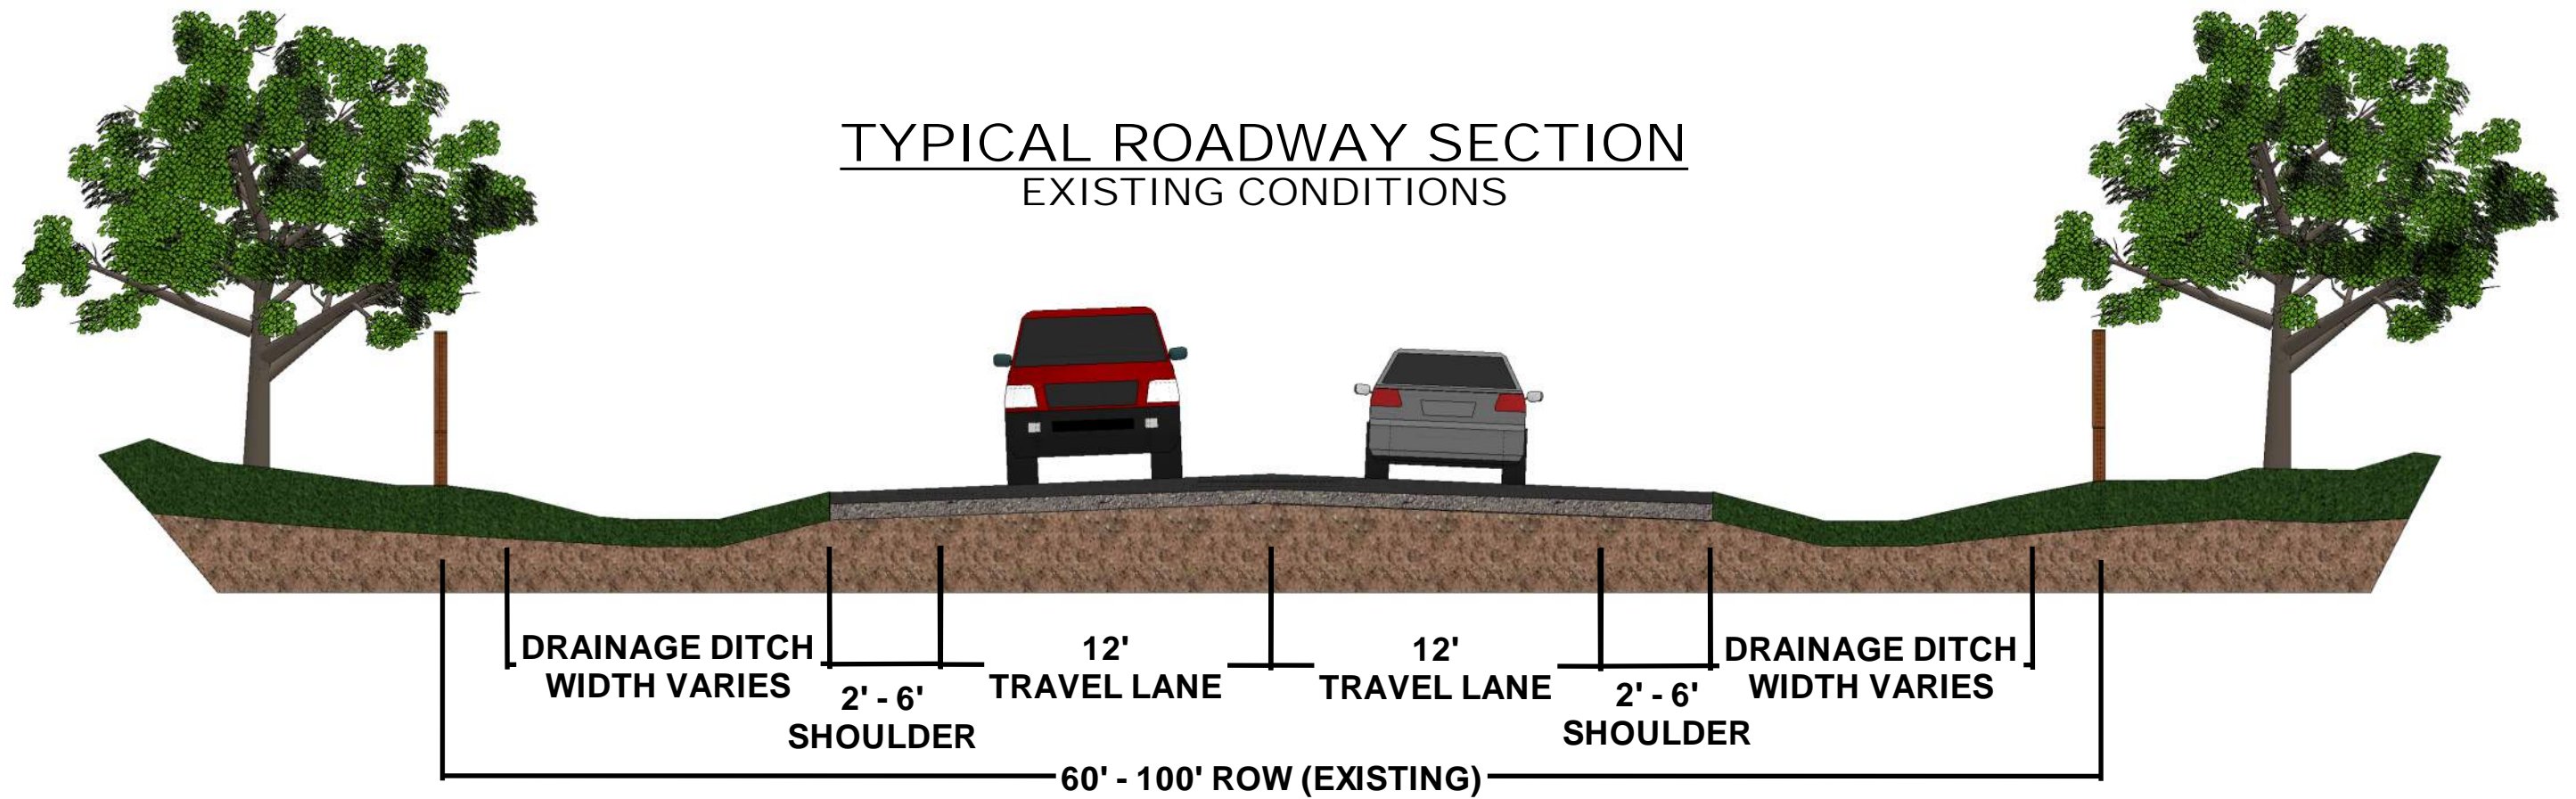

TYPICAL ROADWAY SECTION
PROPOSED 3 LANE ARTERIAL

