



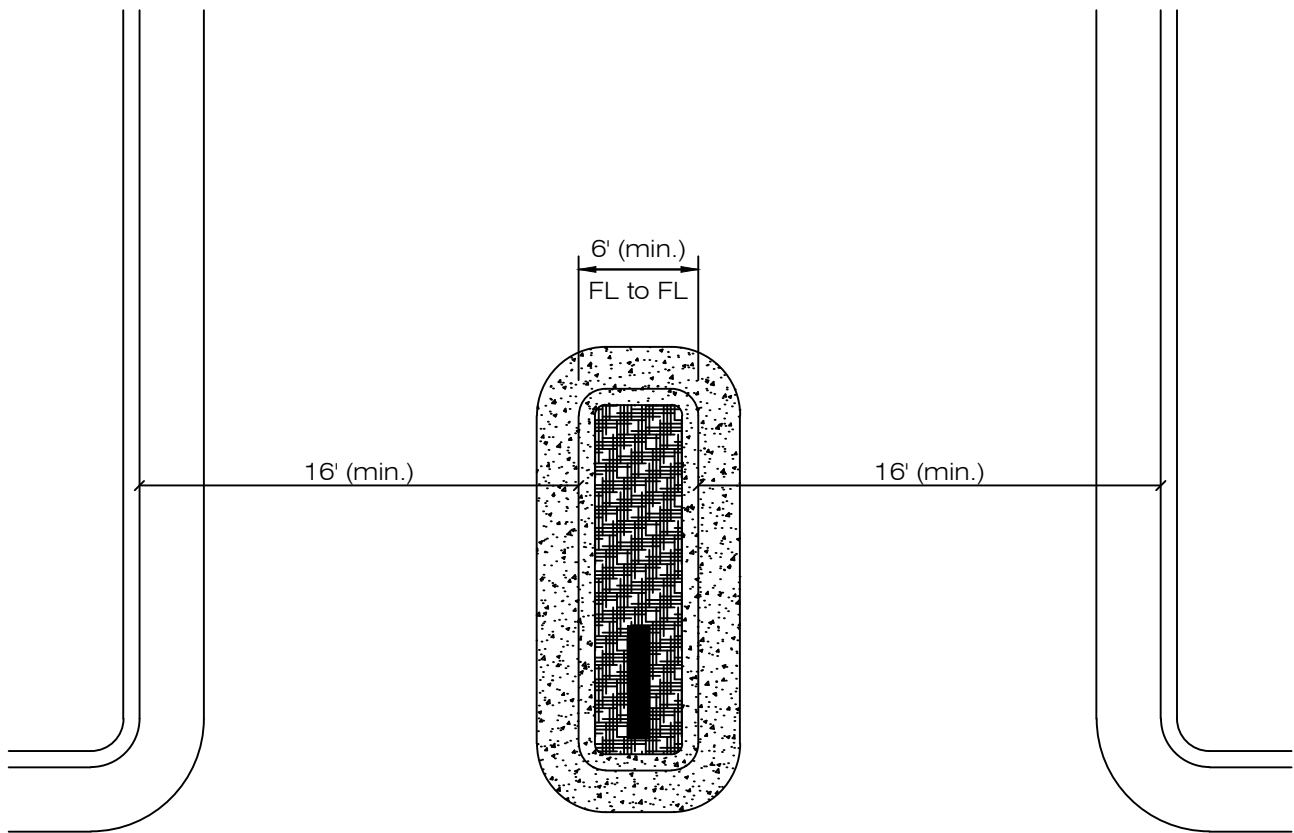

PLAN

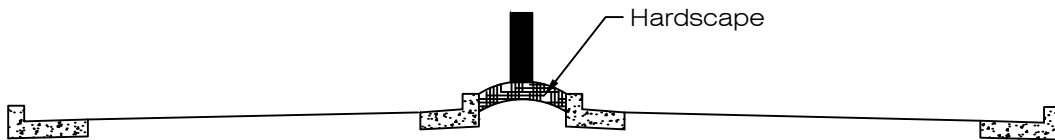

PROFILE

NOTE:

1. Sign cannot impair sight distance.
2. The sign (in Fort Collins) must meet the following criteria:
 - sign must have a max height of 5'.
 - sign surface area must be 24 square feet (max.)
 - The word "neighborhood" must be included in the signage lettering.

NEIGHBORHOOD IDENTIFICATION ISLAND

LARIMER COUNTY
URBAN AREA
STREET STANDARDS


DESIGN
FIGURE

REVISION NO:


DATE: 07/01/21

FIGURE

18-5

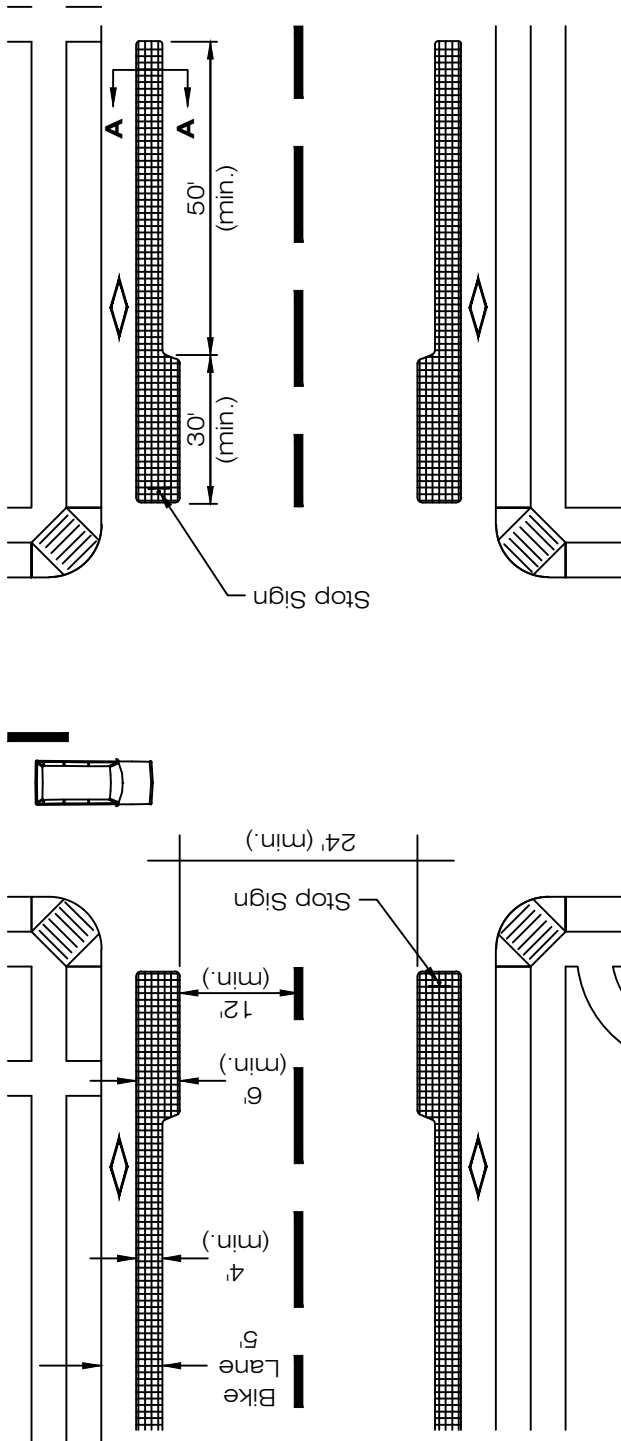

PLAN

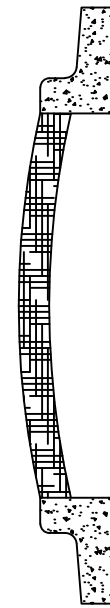

SECTION A-A

INTERSECTION CHOKER

LARIMER COUNTY
URBAN AREA
STREET STANDARDS


DESIGN
FIGURE

REVISION NO:

DATE: 07/01/21

FIGURE

18-7

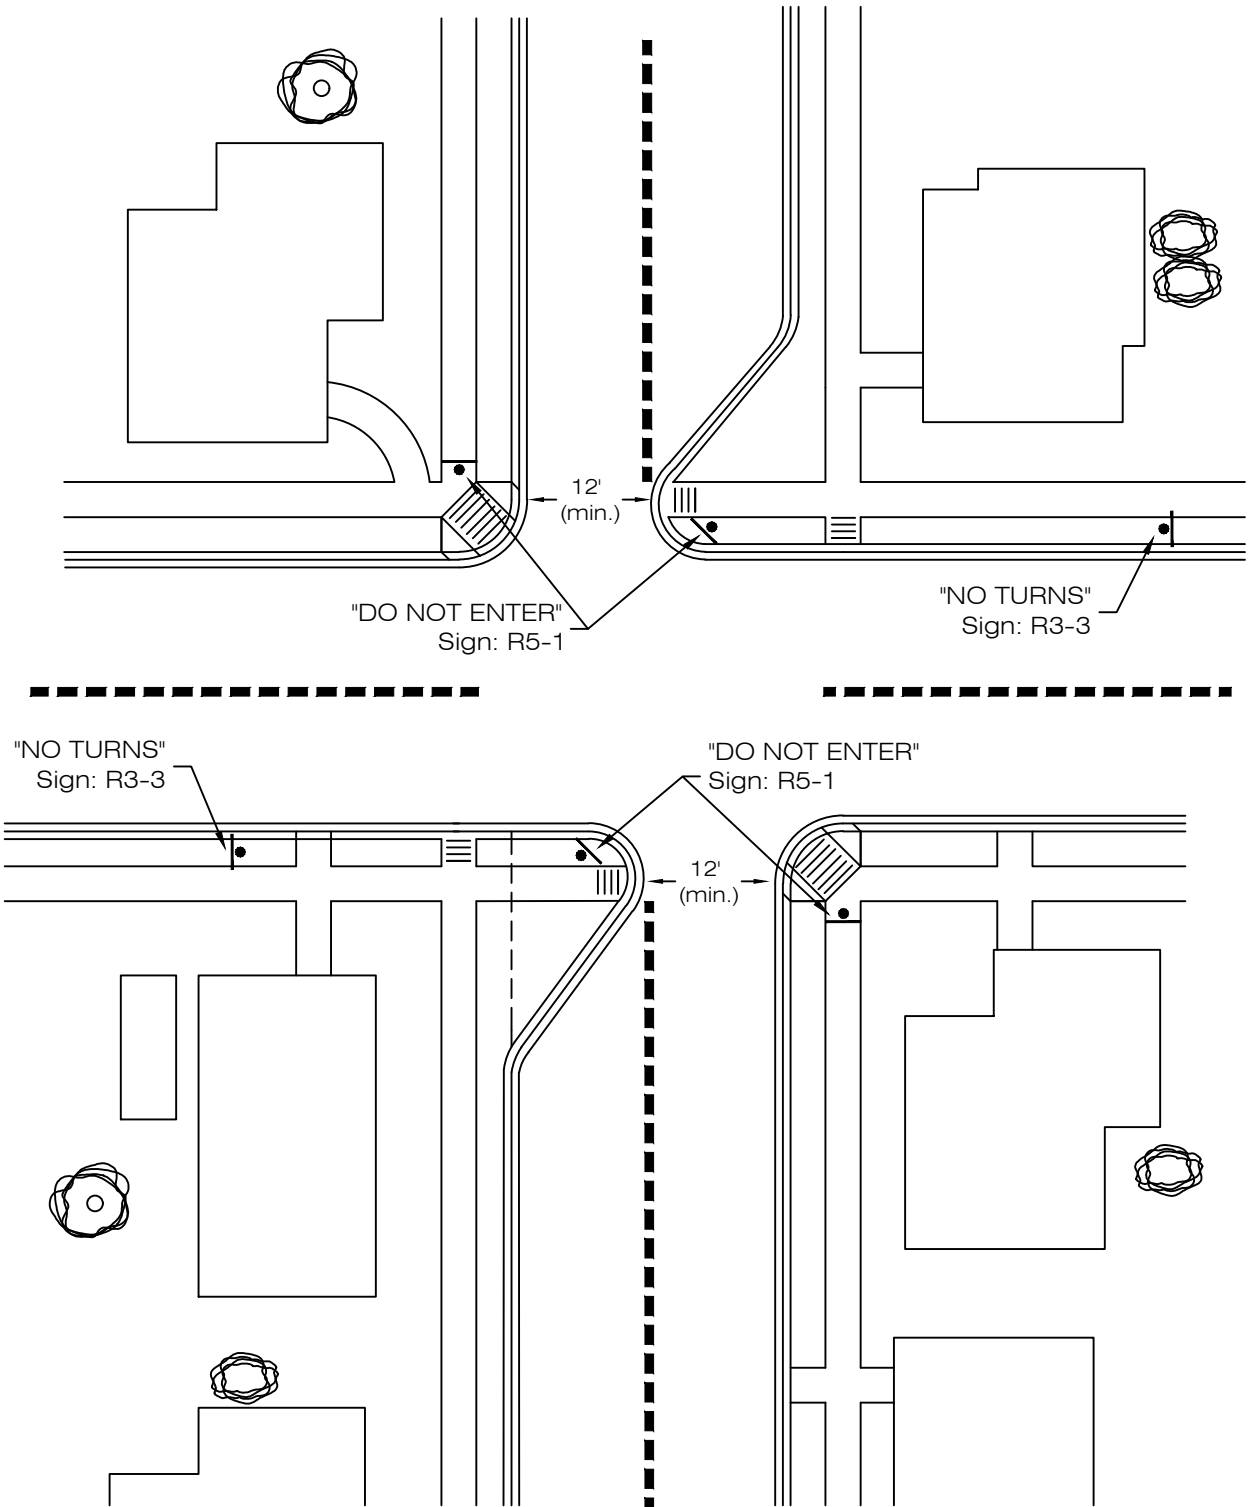

NOTE:

1. Any landscaping provided must be maintained by HOA, City Forester or private owner; otherwise, area must be hardscaped.

SEMI-DIVERTERS


LARIMER COUNTY
URBAN AREA
STREET STANDARDS

DESIGN
FIGURE

REVISION NO:

DATE: 07/01/21

FIGURE
18-9

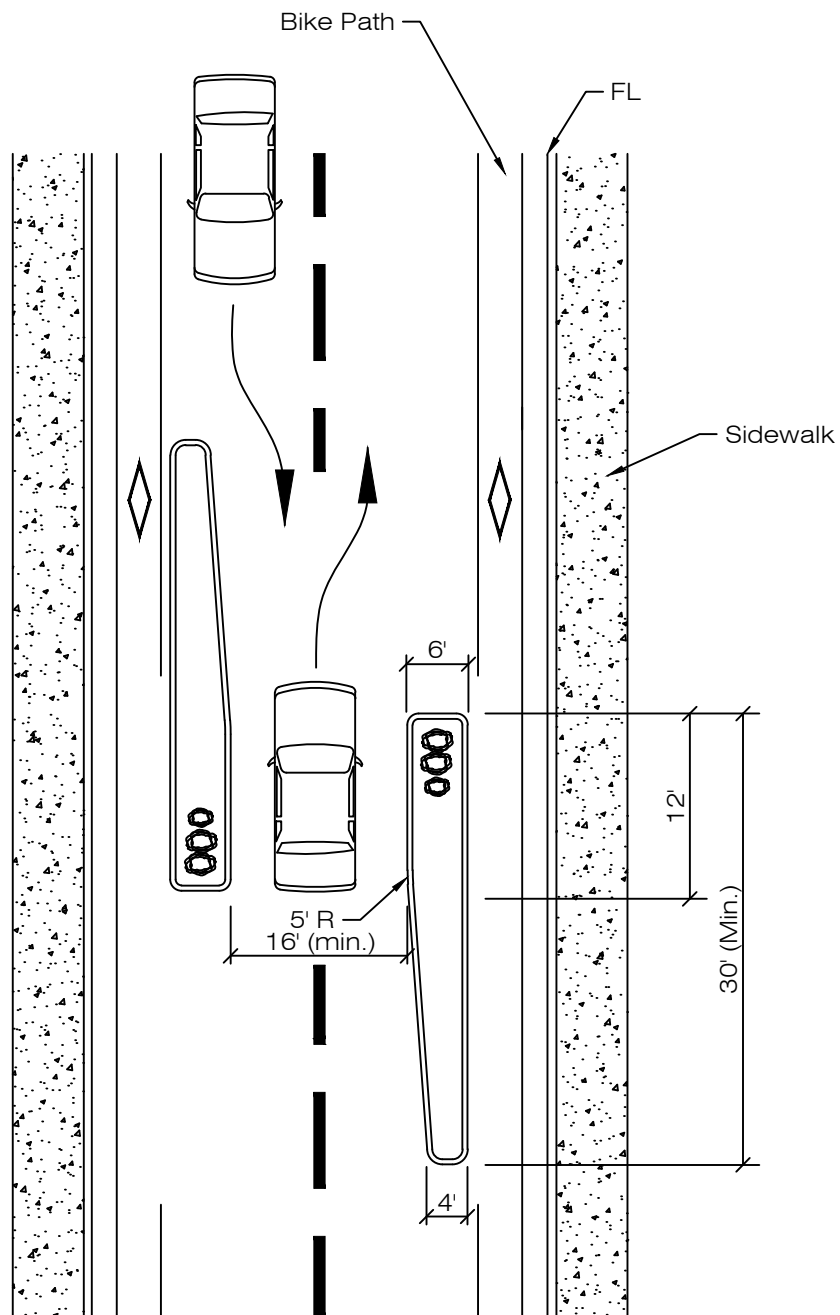

NOTE:

1. 2 lanes narrow to 1 lane. Cars must queue and take turns to travel through single lane.

LANE ELIMINATING CHOKER

LARIMER COUNTY
URBAN AREA
STREET STANDARDS

DESIGN
FIGURE

REVISION NO:

DATE: 07/01/21

FIGURE

18-10