
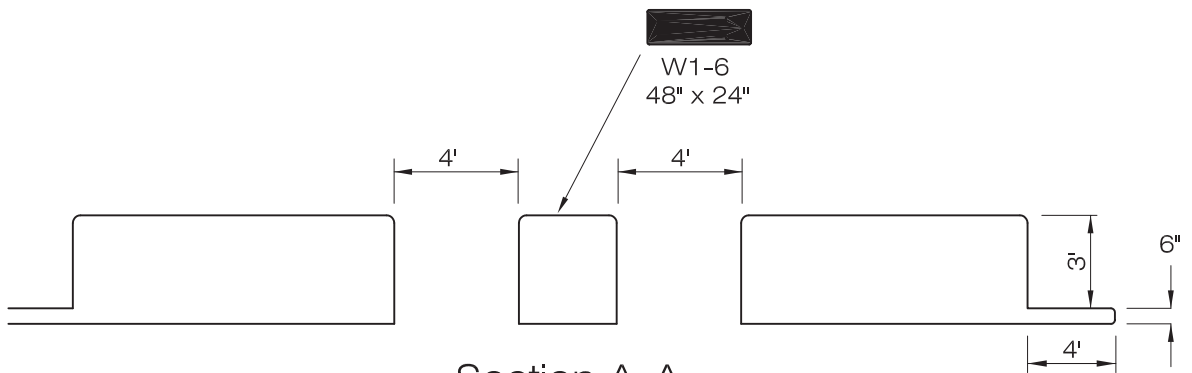


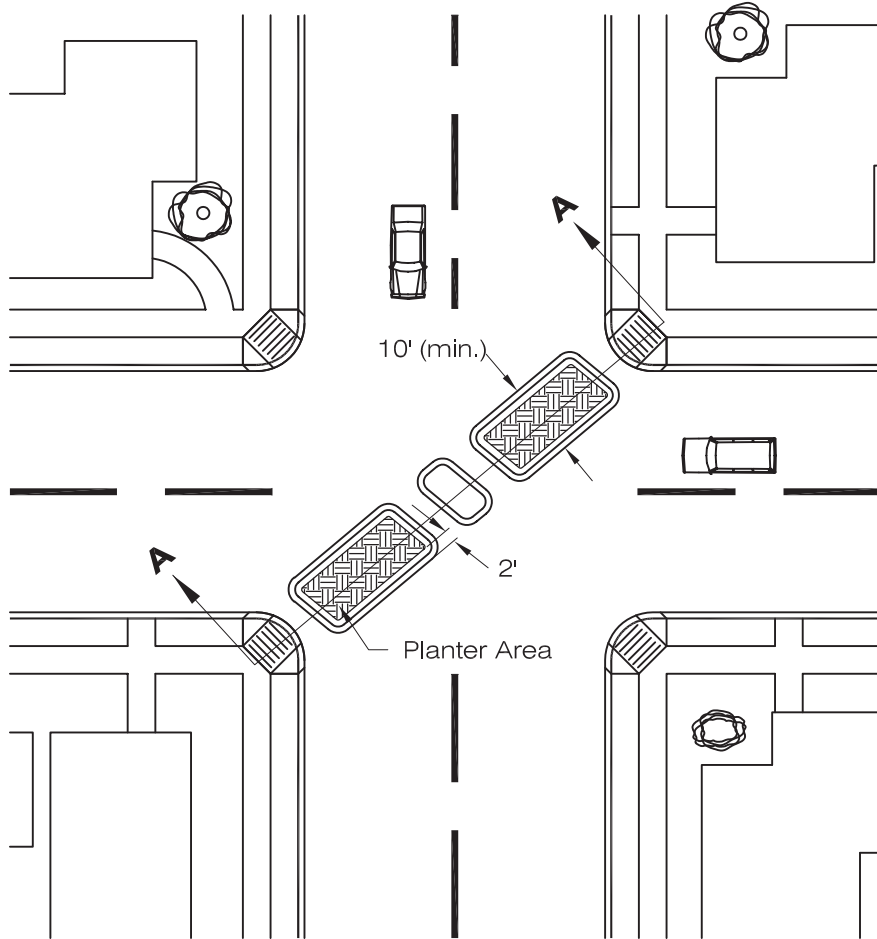

Section A-A
Not to Scale

NOTE:

1. Jersey Barriers may be used as temporary Traversable Barriers upon approval.

TRAVERSABLE BARRIERS



LARIMER COUNTY
URBAN AREA
STREET STANDARDS

DESIGN
FIGURE

REVISION NO:

DATE: 08/07/00

FIGURE
18-2

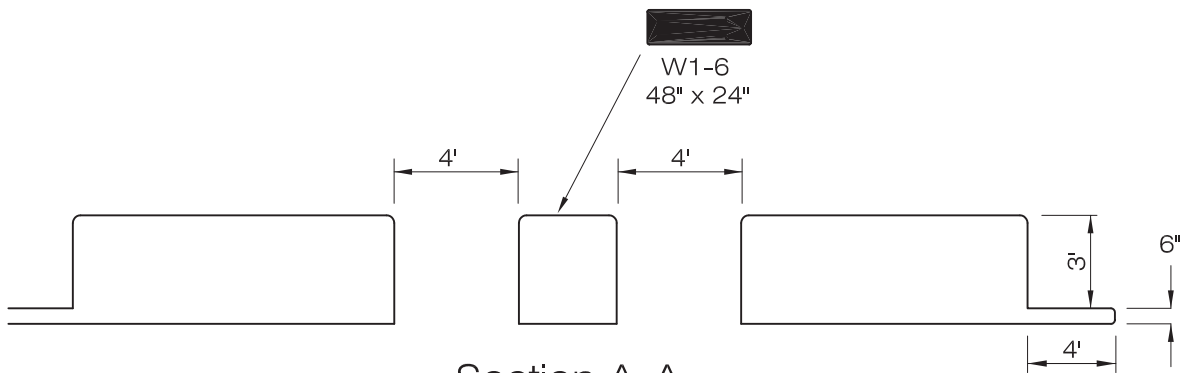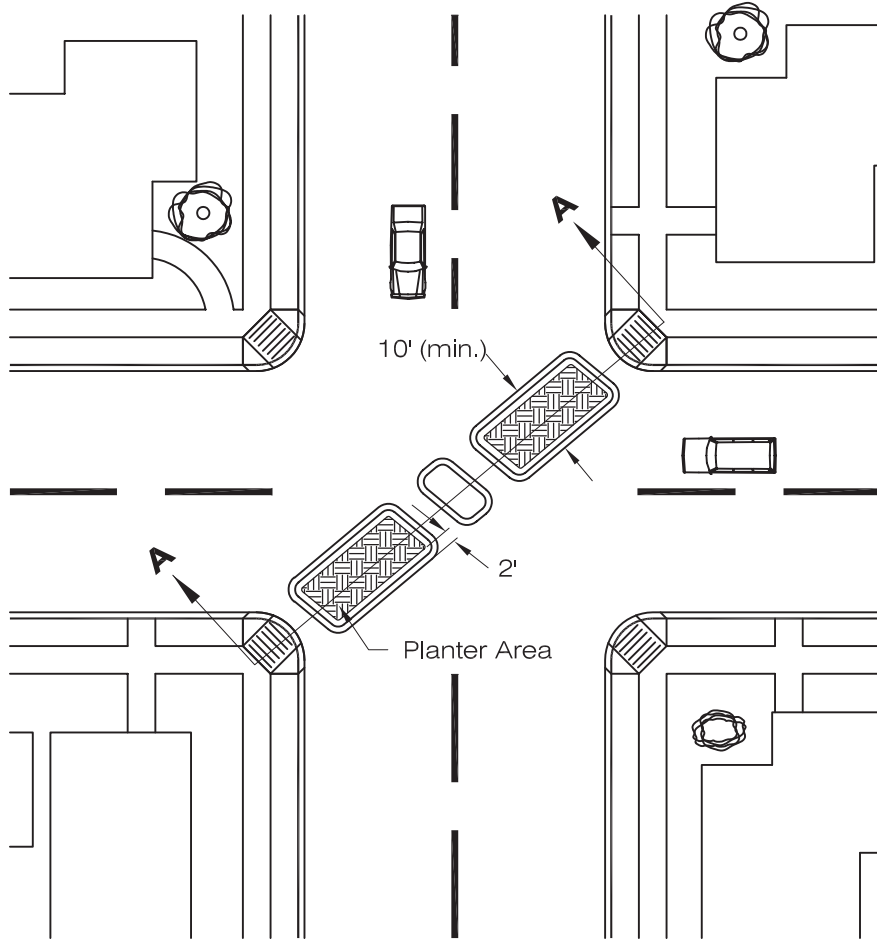

Section A-A
Not to Scale

NOTE:

1. Jersey Barriers may be used as temporary Traversable Barriers upon approval.

TRAVERSABLE BARRIERS


LARIMER COUNTY
URBAN AREA
STREET STANDARDS

DESIGN
FIGURE

REVISION NO:

DATE: 08/07/00

FIGURE
18-2

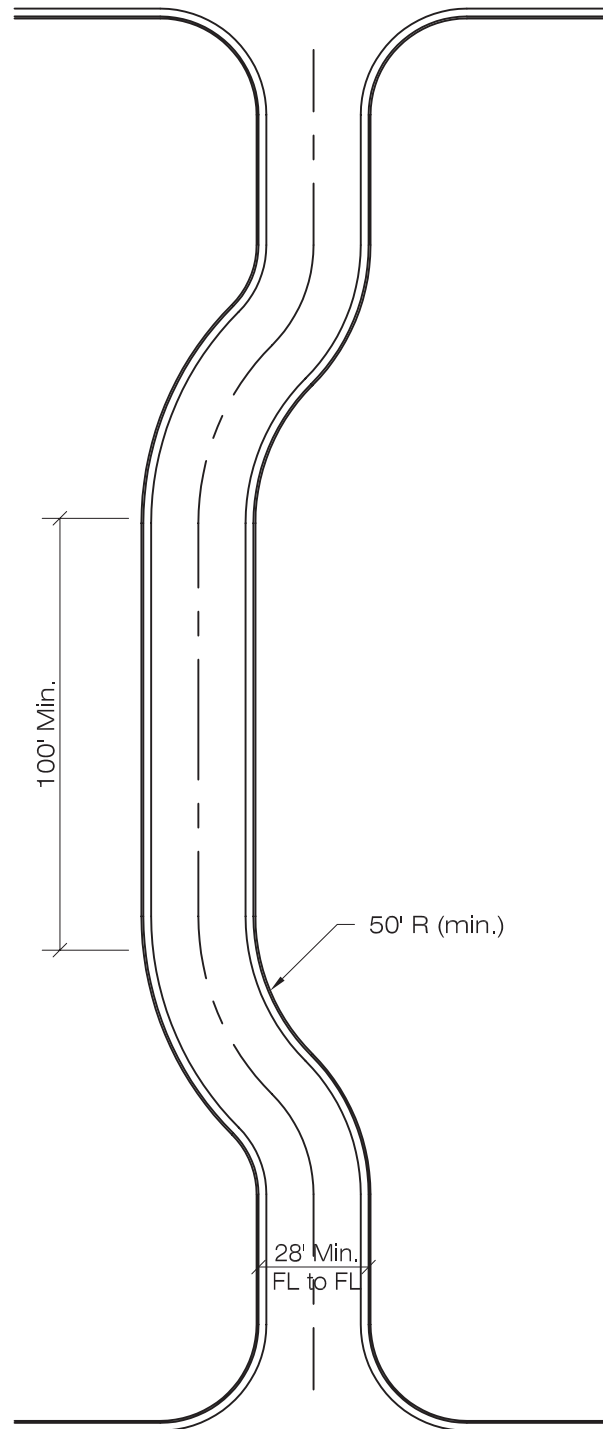

NOTES:

1. Deviations must cause driver to change directions.
2. Medians may be included in design to assist in the separation of traffic.
3. Narrow roadway wanders in a street right of way; requires wide ROW.
4. For min. curb radii, see Chapter 8, **Tables 8-1 & 8-2**.

DEVIATIONS (CHICANES)


LARIMER COUNTY
URBAN AREA
STREET STANDARDS

DESIGN
FIGURE


REVISION NO:

DATE: 08/07/00

FIGURE
18-3

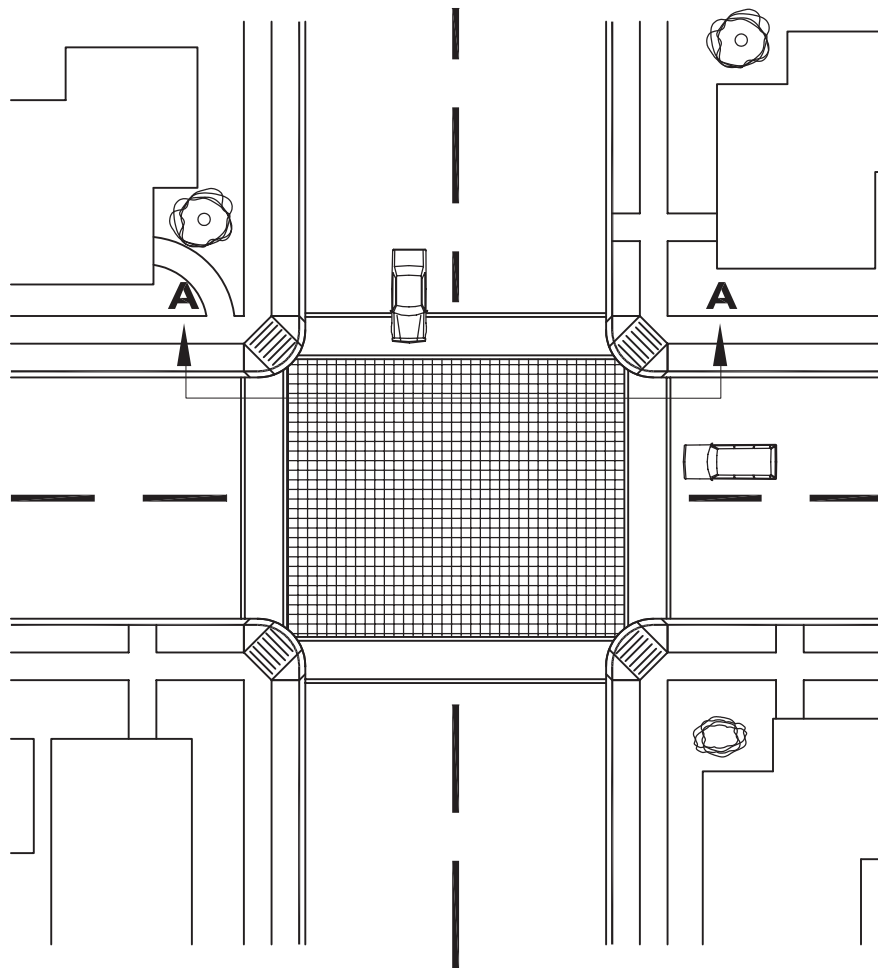

PLAN VIEW

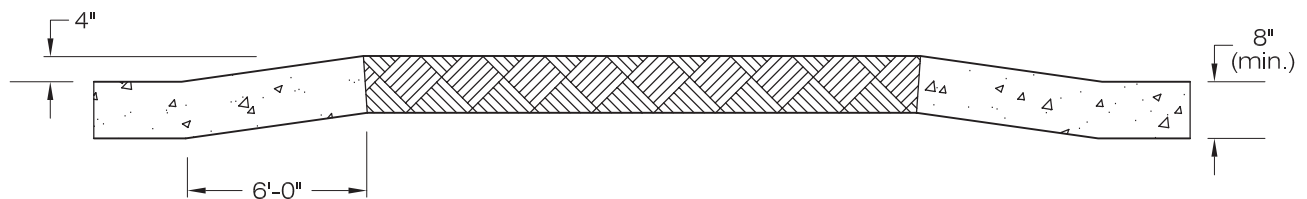

SECTION A-A

RAISED INTERSECTIONS


LARIMER COUNTY
URBAN AREA
STREET STANDARDS

DESIGN
FIGURE


REVISION NO:

DATE: 08/07/00

FIGURE
18-4

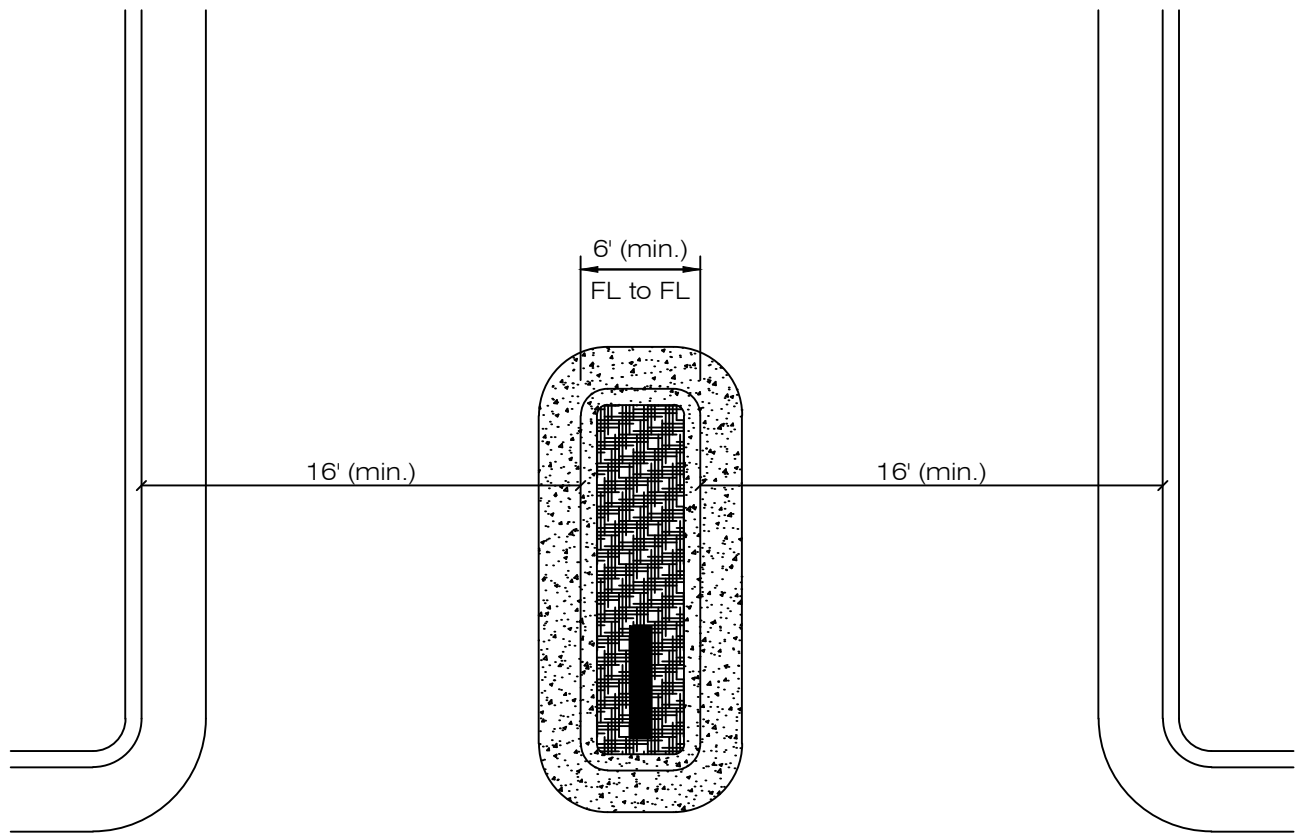

PLAN

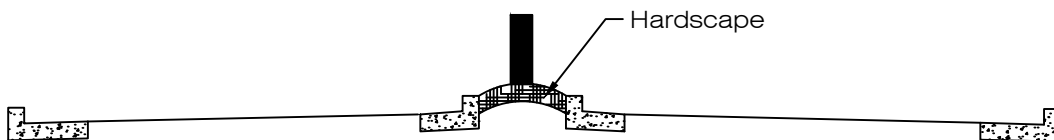

PROFILE

NOTE:

1. Sign cannot impair sight distance.
2. The sign (in Fort Collins) must meet the following criteria:
 - sign must have a max height of 5'.
 - sign surface area must be 24 square feet (max.)
 - The word "neighborhood" must be included in the signage lettering.

NEIGHBORHOOD IDENTIFICATION ISLAND

LARIMER COUNTY
URBAN AREA
STREET STANDARDS


DESIGN
FIGURE

REVISION NO:

DATE: 07/01/21

FIGURE

18-5

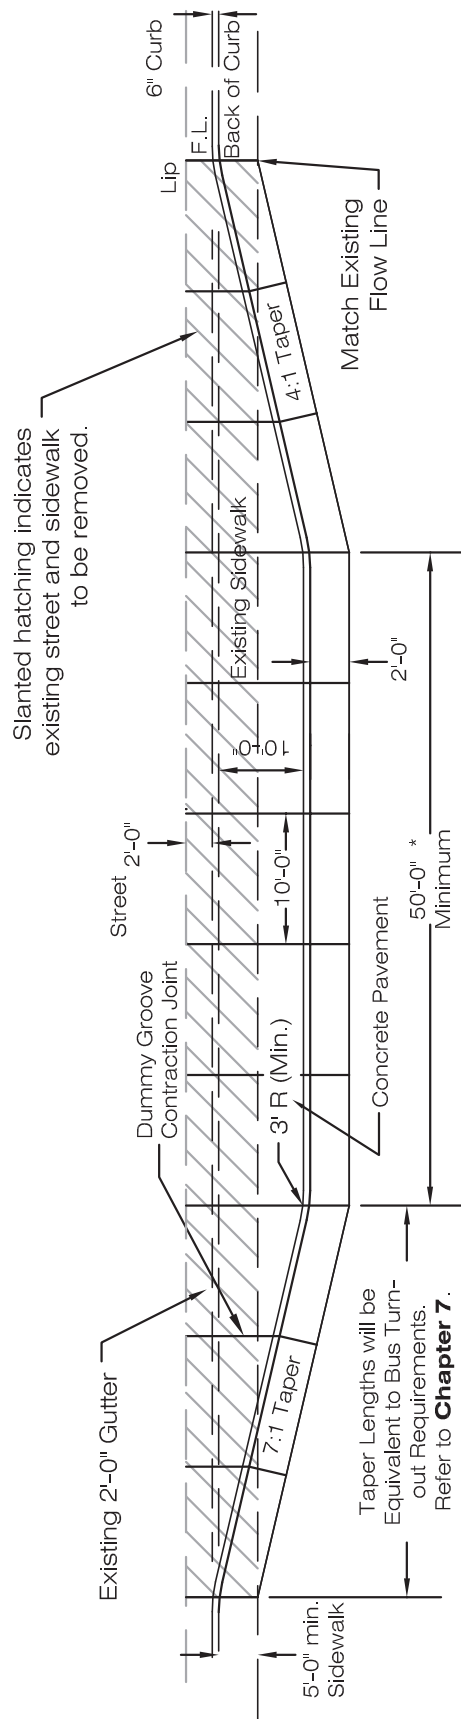

PLAN VIEW


DROP OFF ZONE FOR SCHOOL

LARIMER COUNTY
URBAN AREA
STREET STANDARDS


DESIGN
FIGURE

REVISION NO: 1
DATE: 04/01/07

FIGURE
18-6

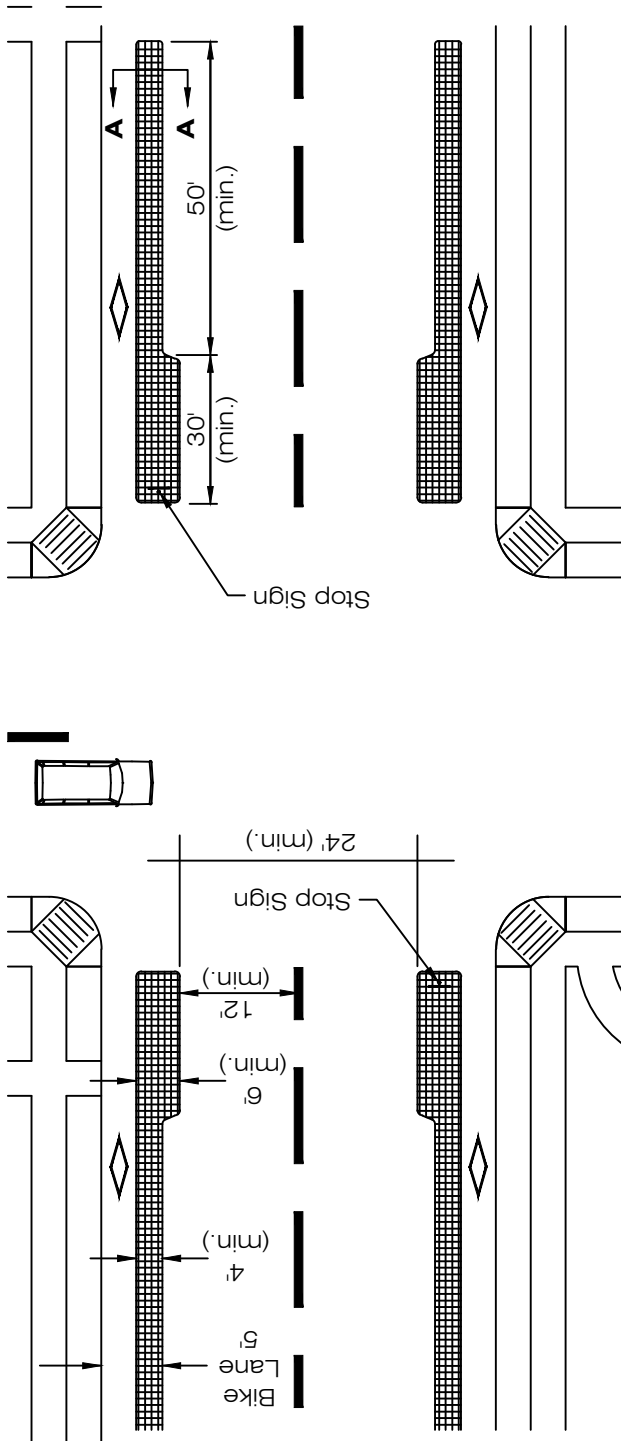

PLAN

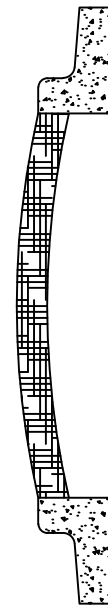

SECTION A-A

INTERSECTION CHOKER


LARIMER COUNTY
URBAN AREA
STREET STANDARDS

DESIGN
FIGURE

REVISION NO:

DATE: 07/01/21

FIGURE
18-7

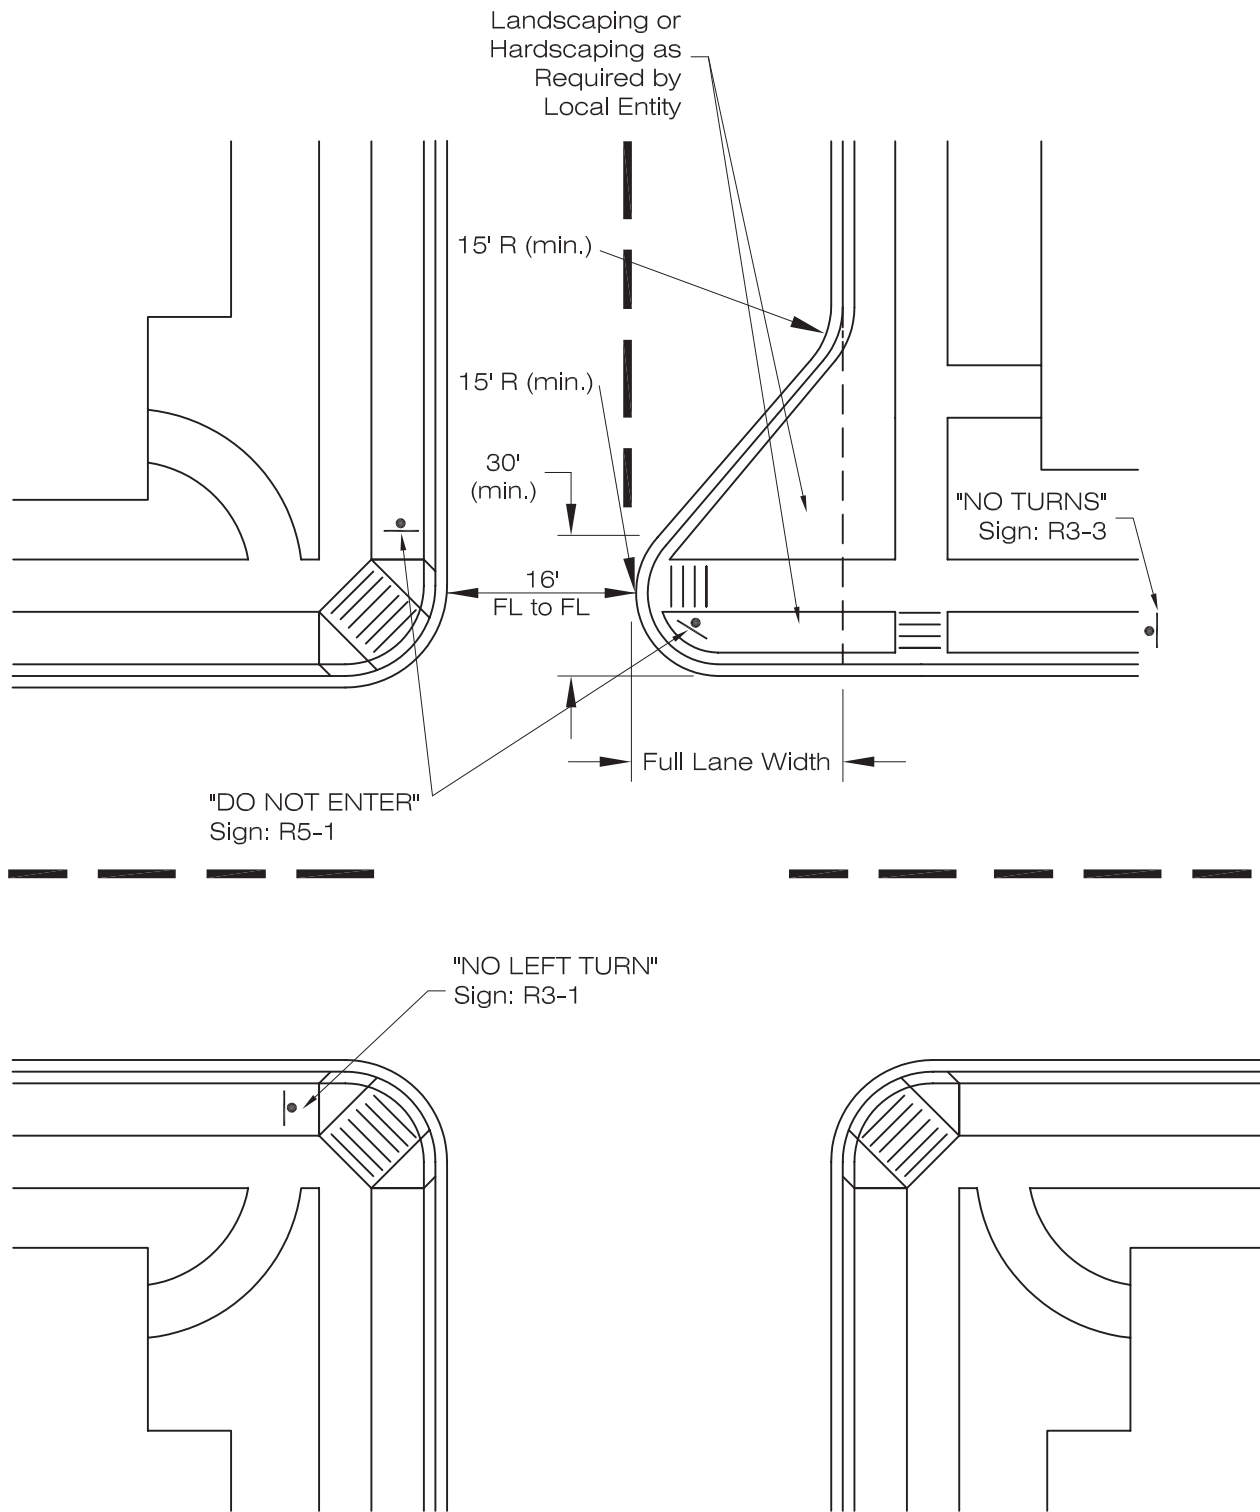

NOTE:

1. Any landscaping provided must be maintained by HOA City Forester or private owner; otherwise, area must be hardscaped.

TURN PROHIBITORS

LARIMER COUNTY
URBAN AREA
STREET STANDARDS


DESIGN
FIGURE

REVISION NO:

DATE: 08/07/00

FIGURE

18-8

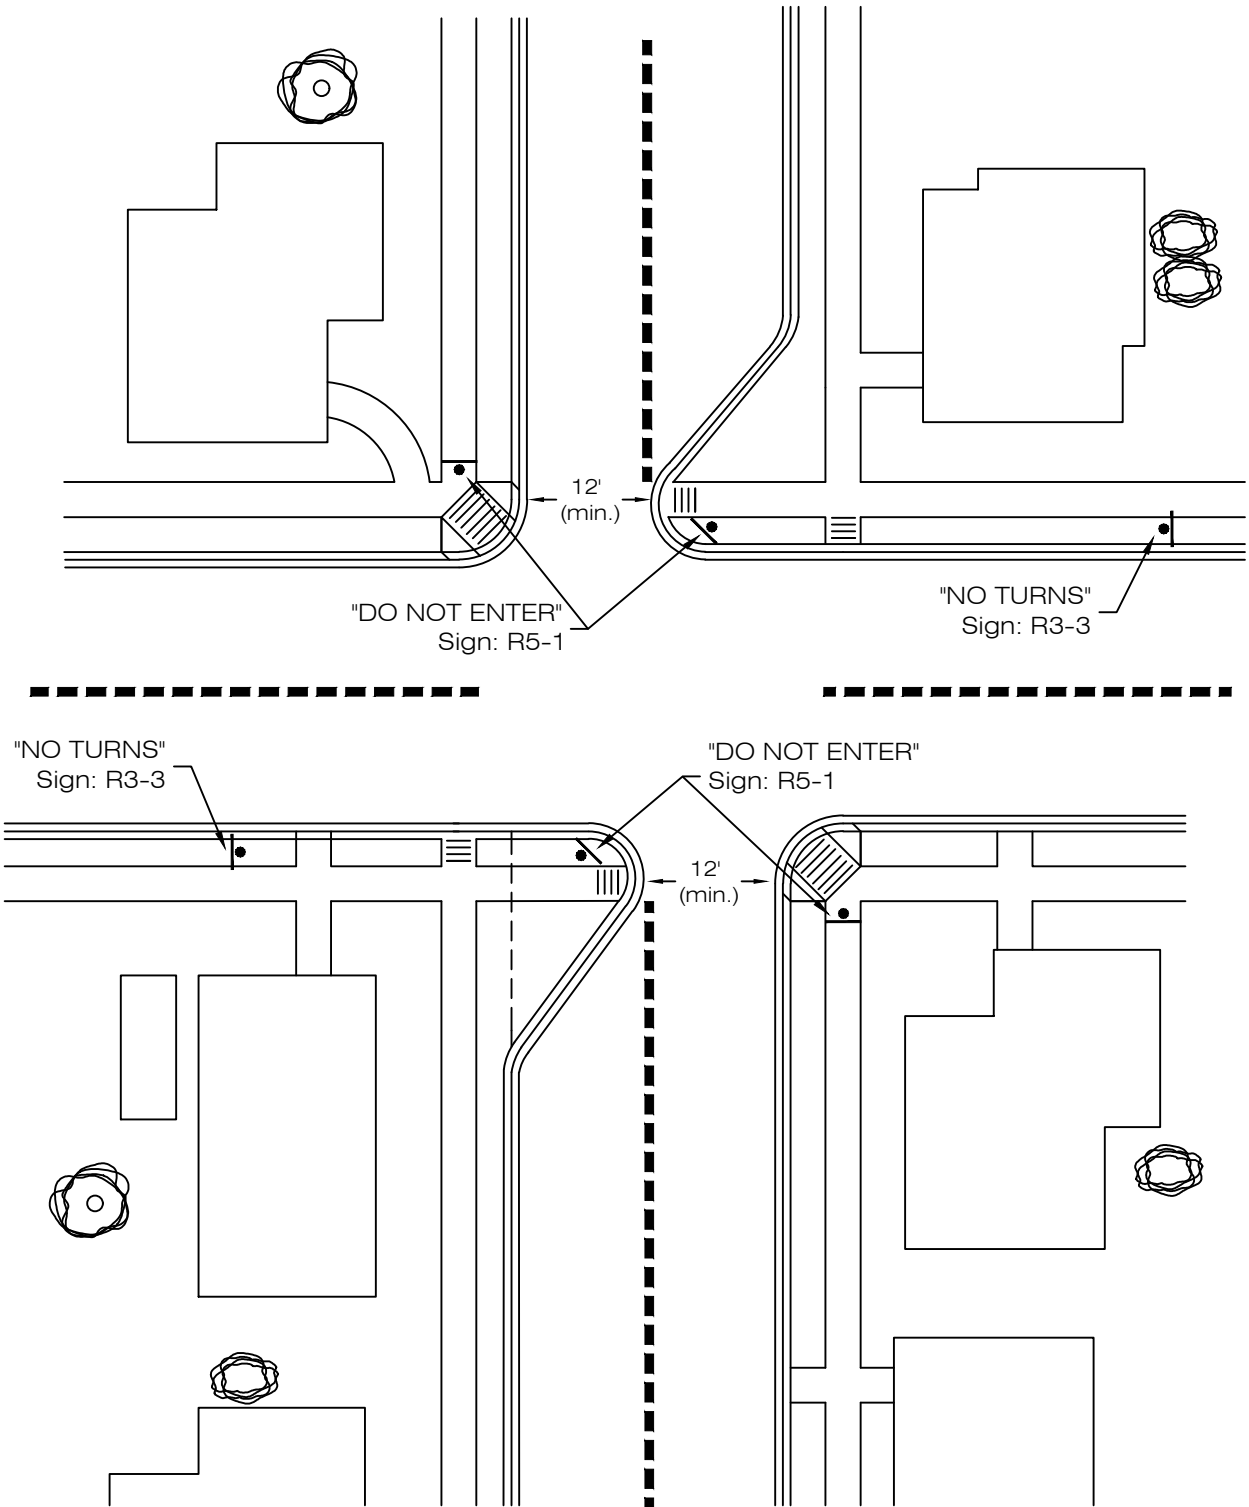

NOTE:

1. Any landscaping provided must be maintained by HOA, City Forester or private owner; otherwise, area must be hardscaped.

SEMI-DIVERTERS


LARIMER COUNTY
URBAN AREA
STREET STANDARDS

DESIGN
FIGURE

REVISION NO:

DATE: 07/01/21

FIGURE
18-9

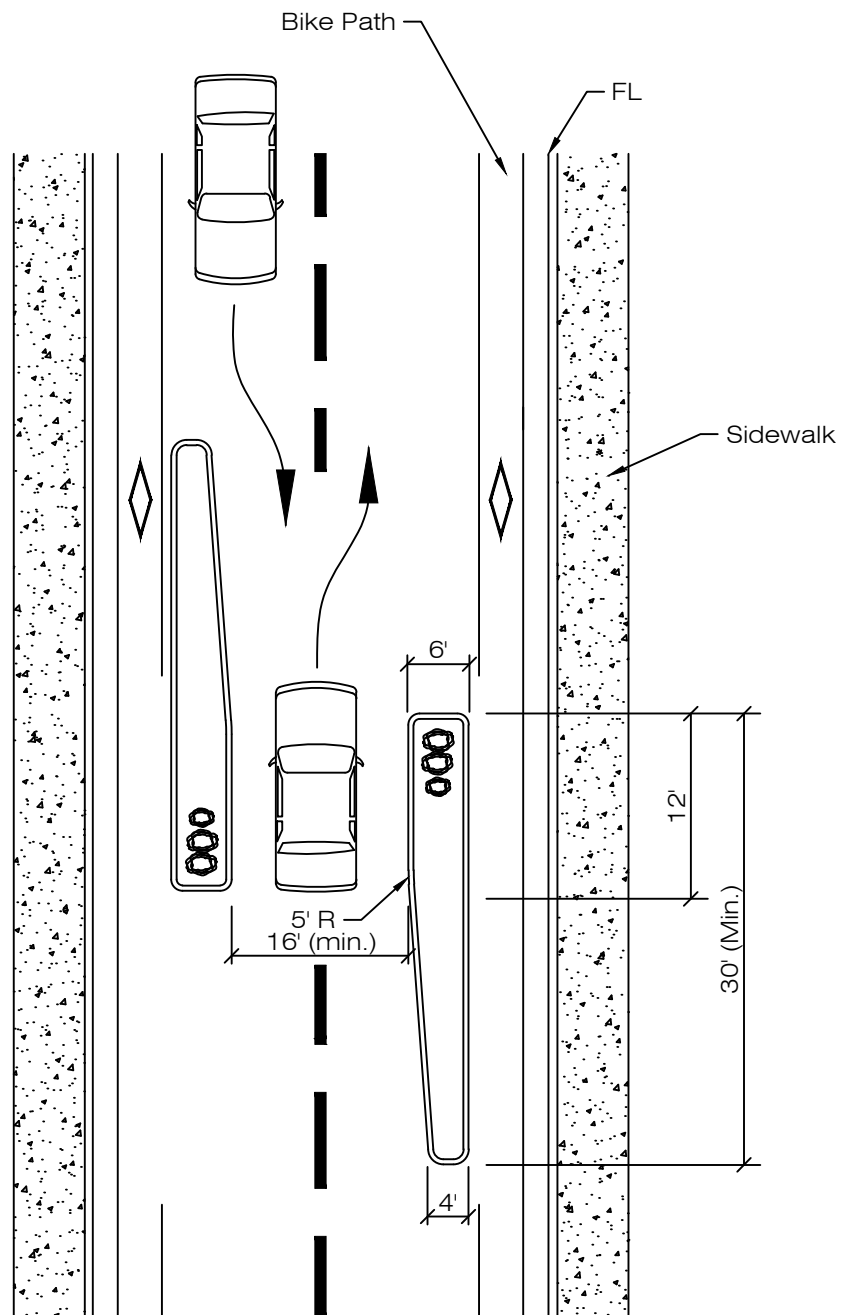

NOTE:

1. 2 lanes narrow to 1 lane. Cars must queue and take turns to travel through single lane.

LANE ELIMINATING CHOKER

LARIMER COUNTY
URBAN AREA
STREET STANDARDS


DESIGN
FIGURE

REVISION NO:


DATE: 07/01/21

FIGURE

18-10

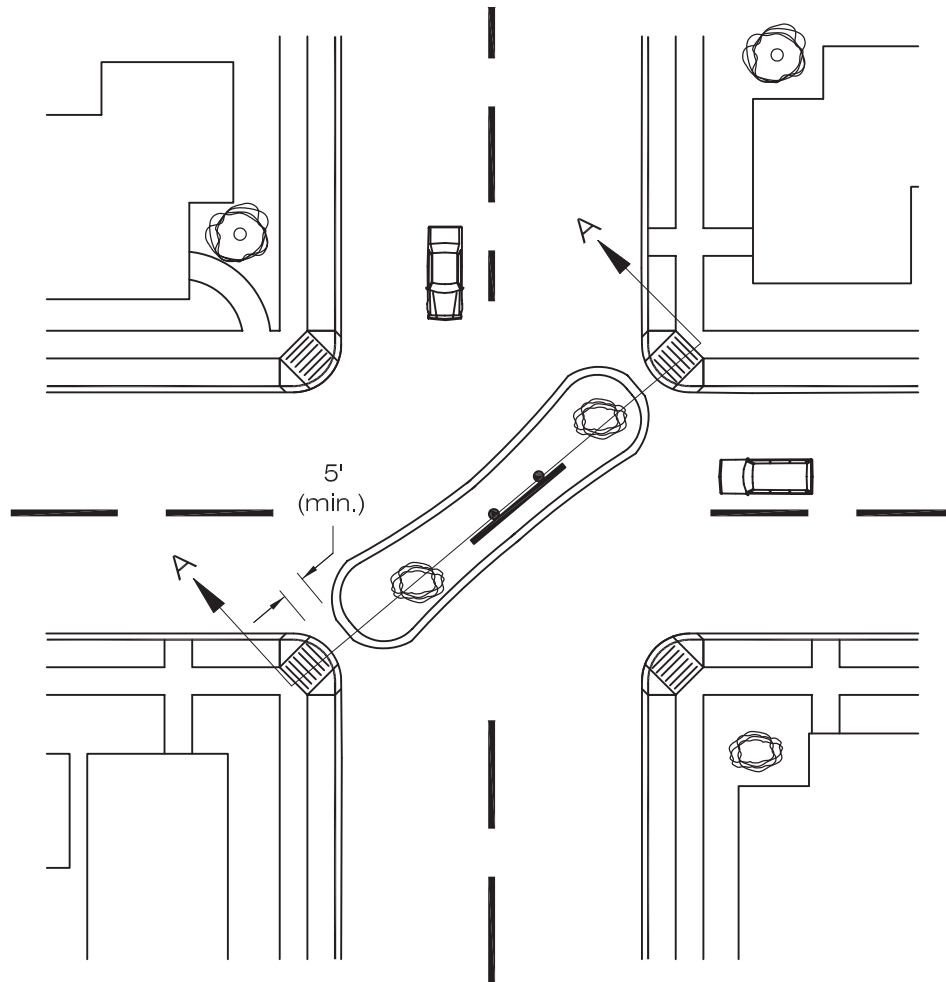

PLAN VIEW

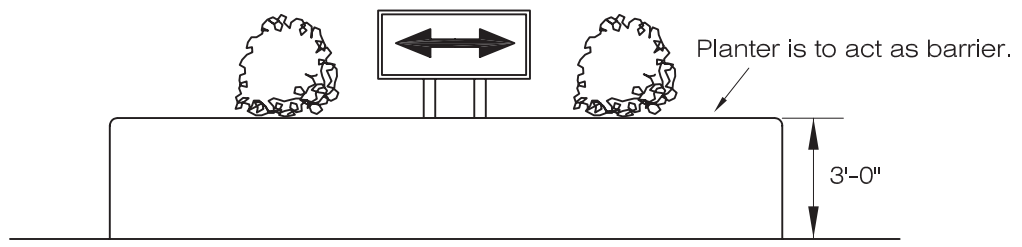

SECTION A-A

DIAGONAL DIVERTERS

LARIMER COUNTY
URBAN AREA
STREET STANDARDS


DESIGN
FIGURE

REVISION NO:

DATE: 08/07/00

FIGURE

18-11

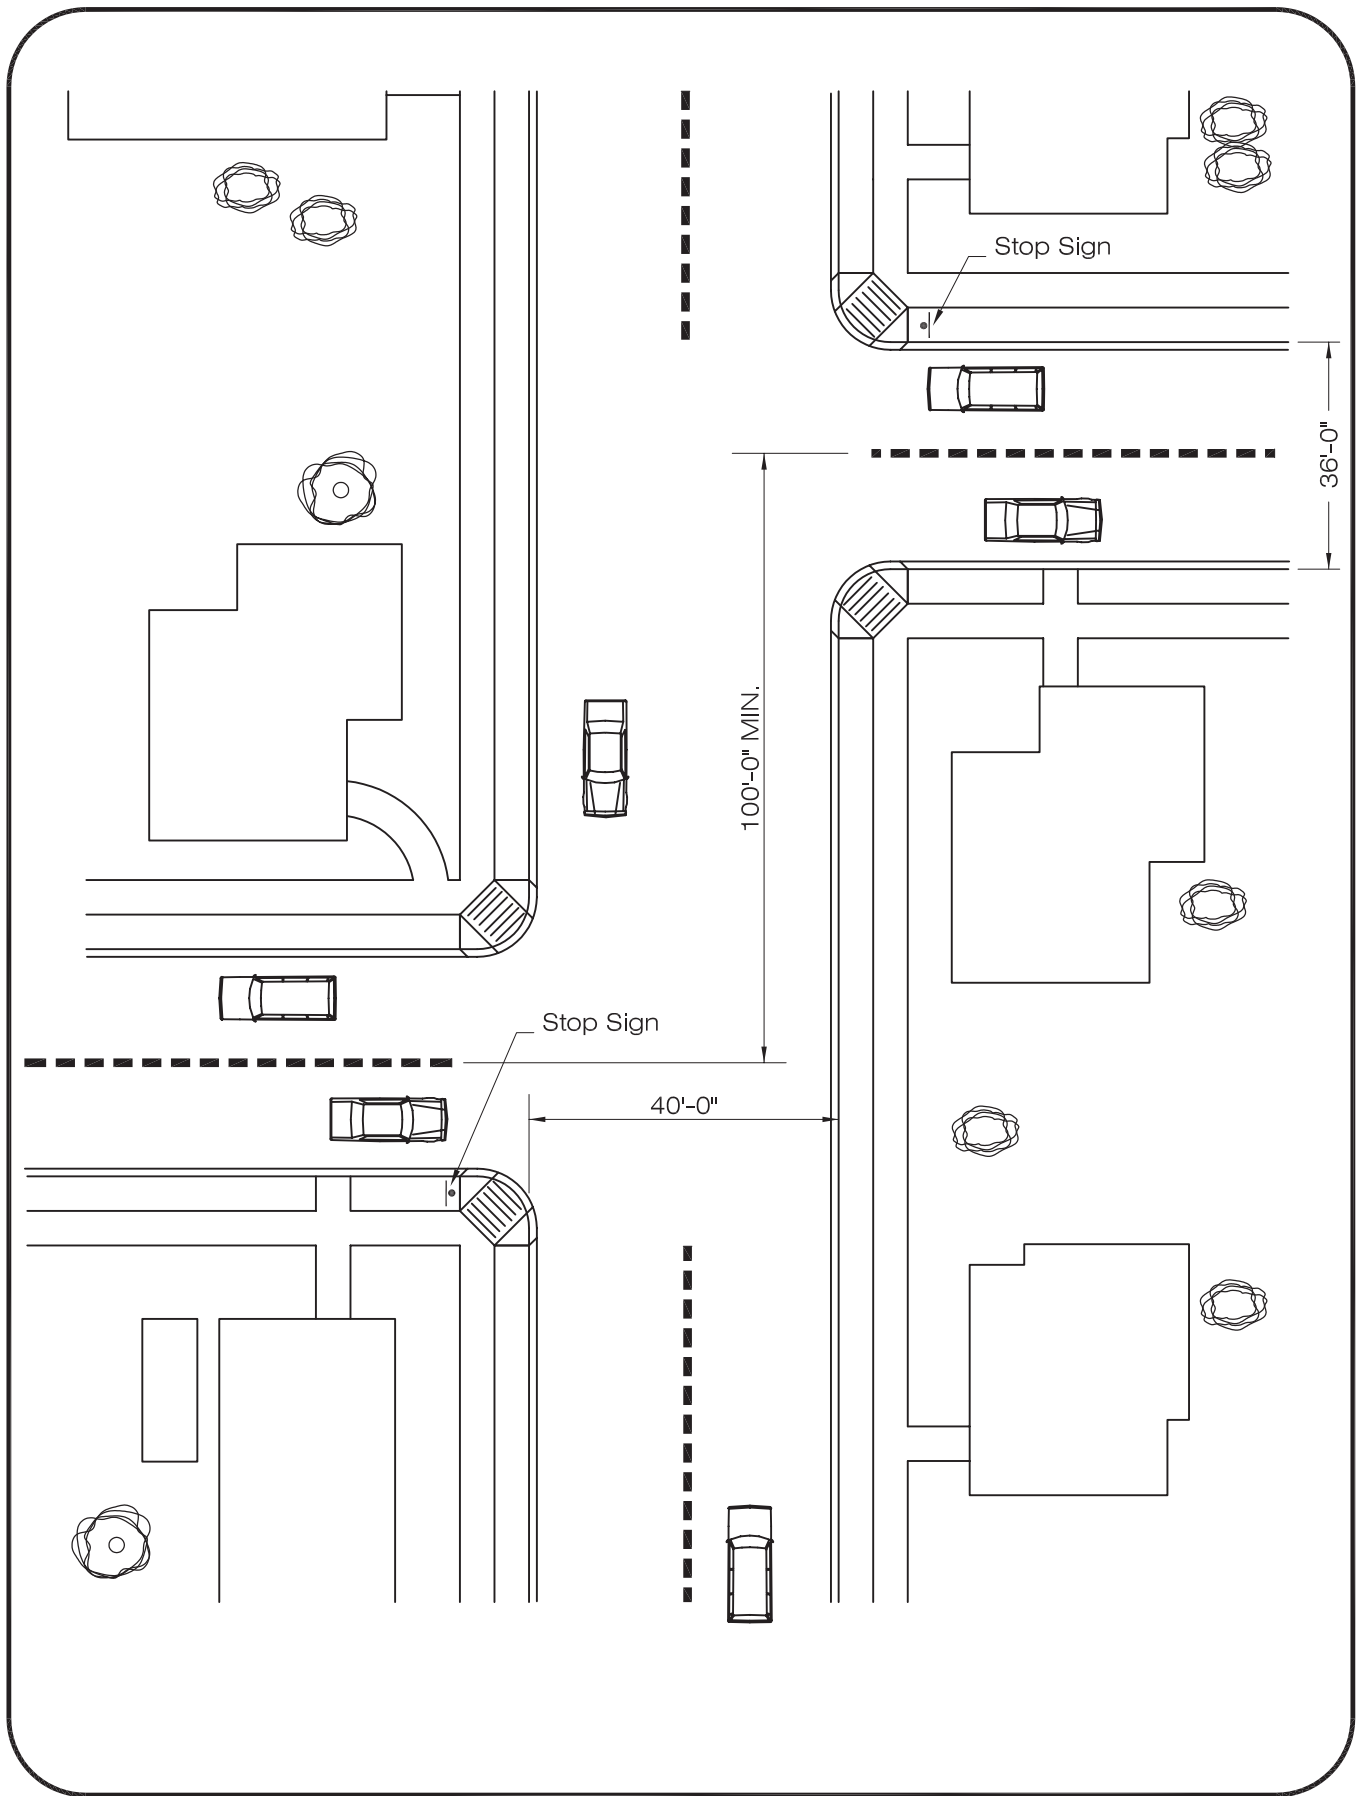

REALIGNED INTERSECTIONS

LARIMER COUNTY
URBAN AREA
STREET STANDARDS

DESIGN
FIGURE

REVISION NO:

DATE: 08/07/00

FIGURE

18-12